




03-DECK-BRIDGE

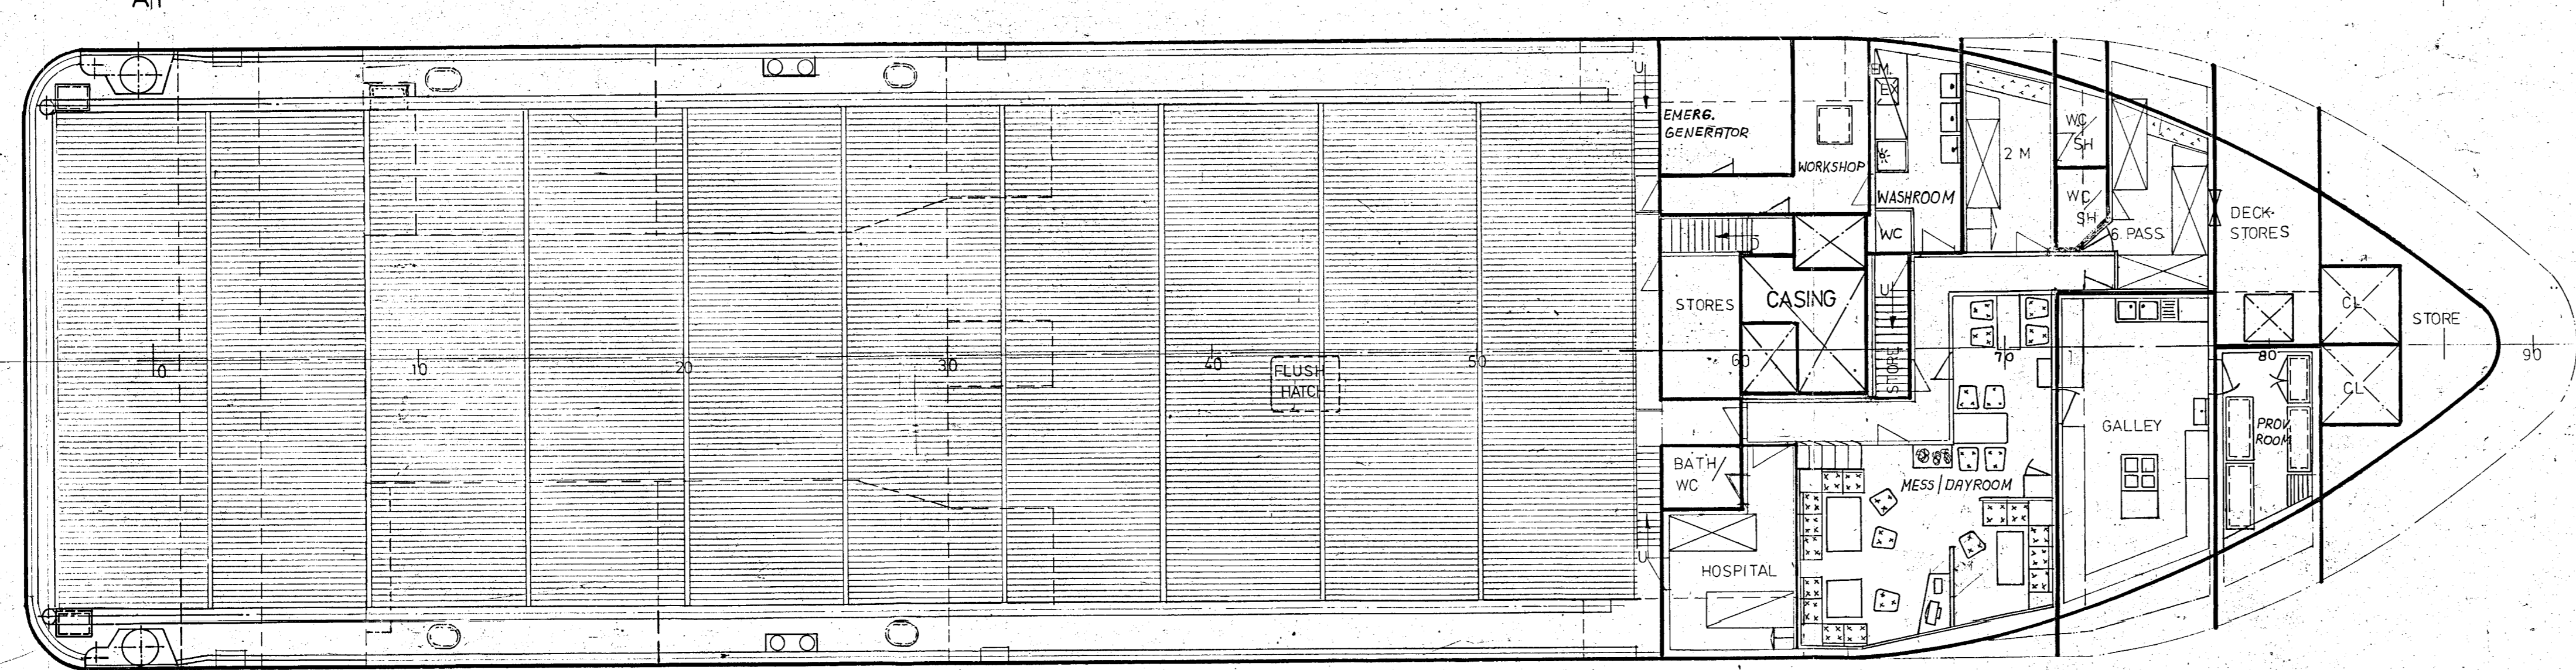


SHELTER DECK

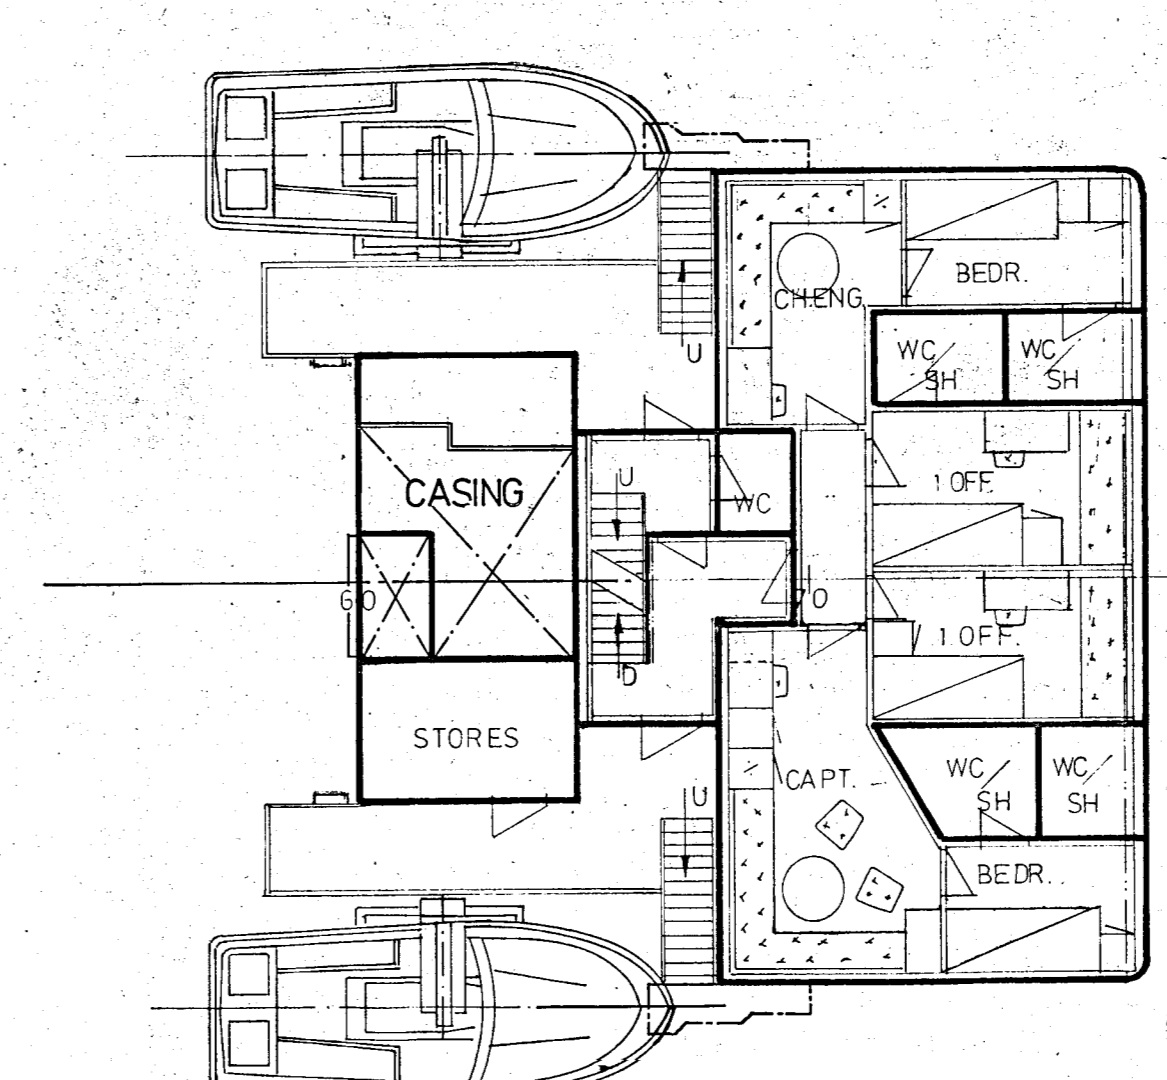


02-DECK

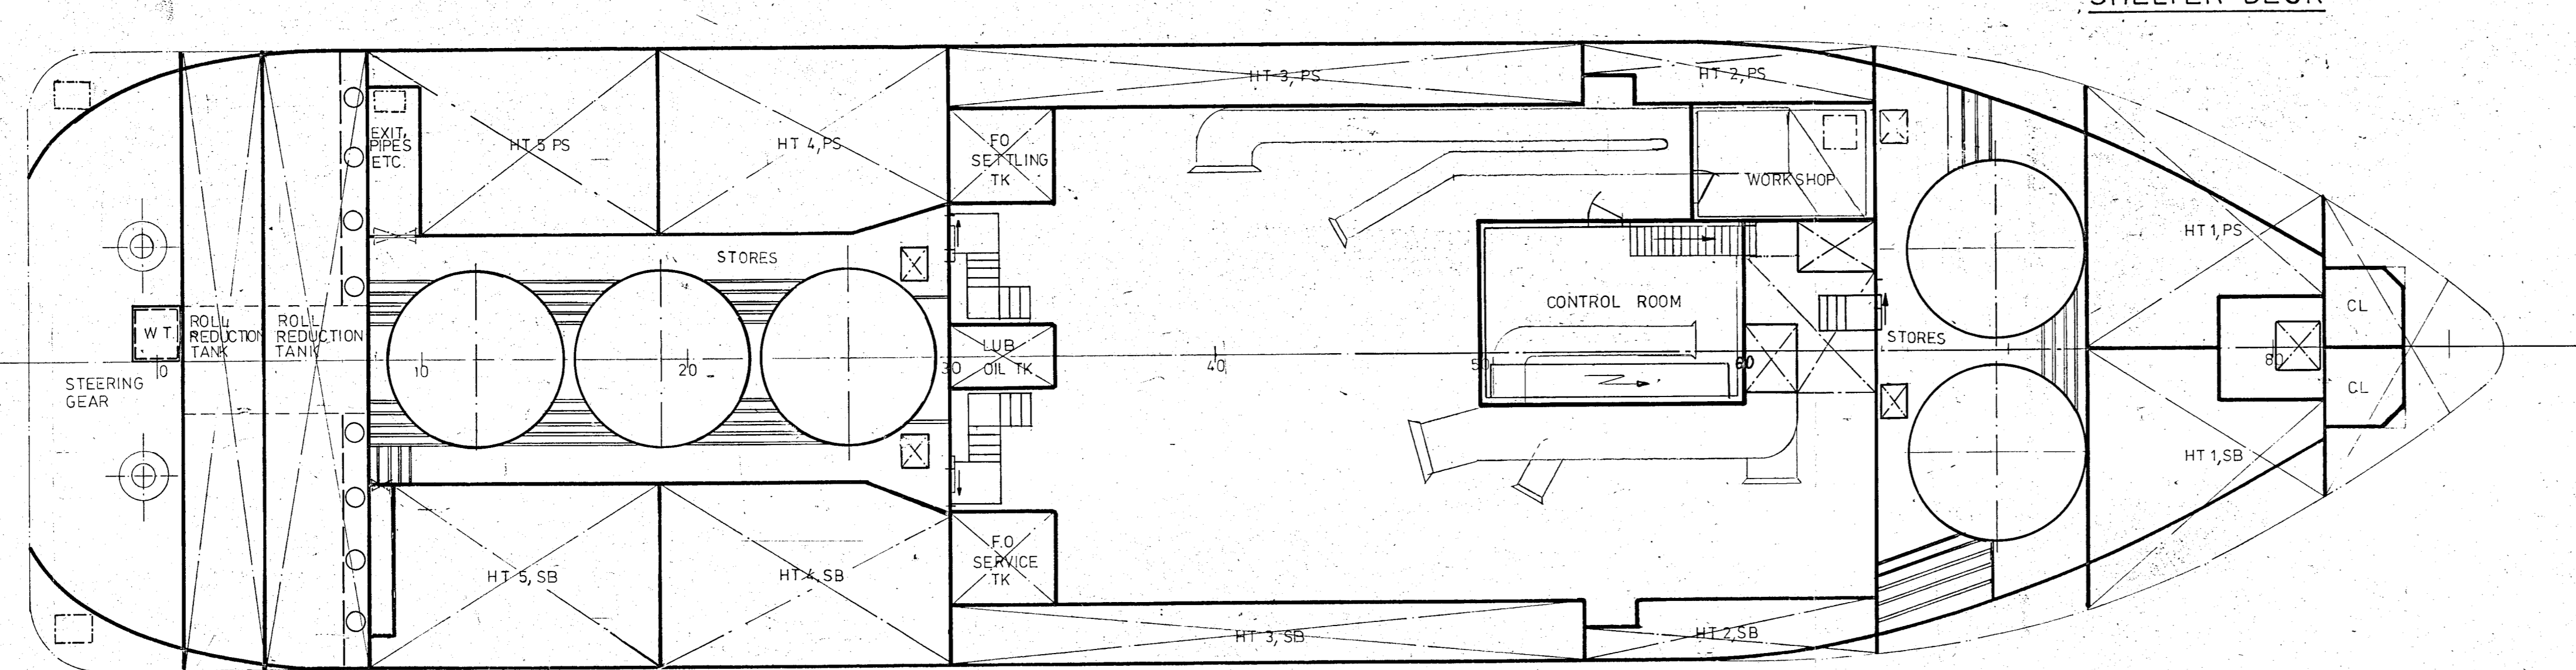

MAIN DECK

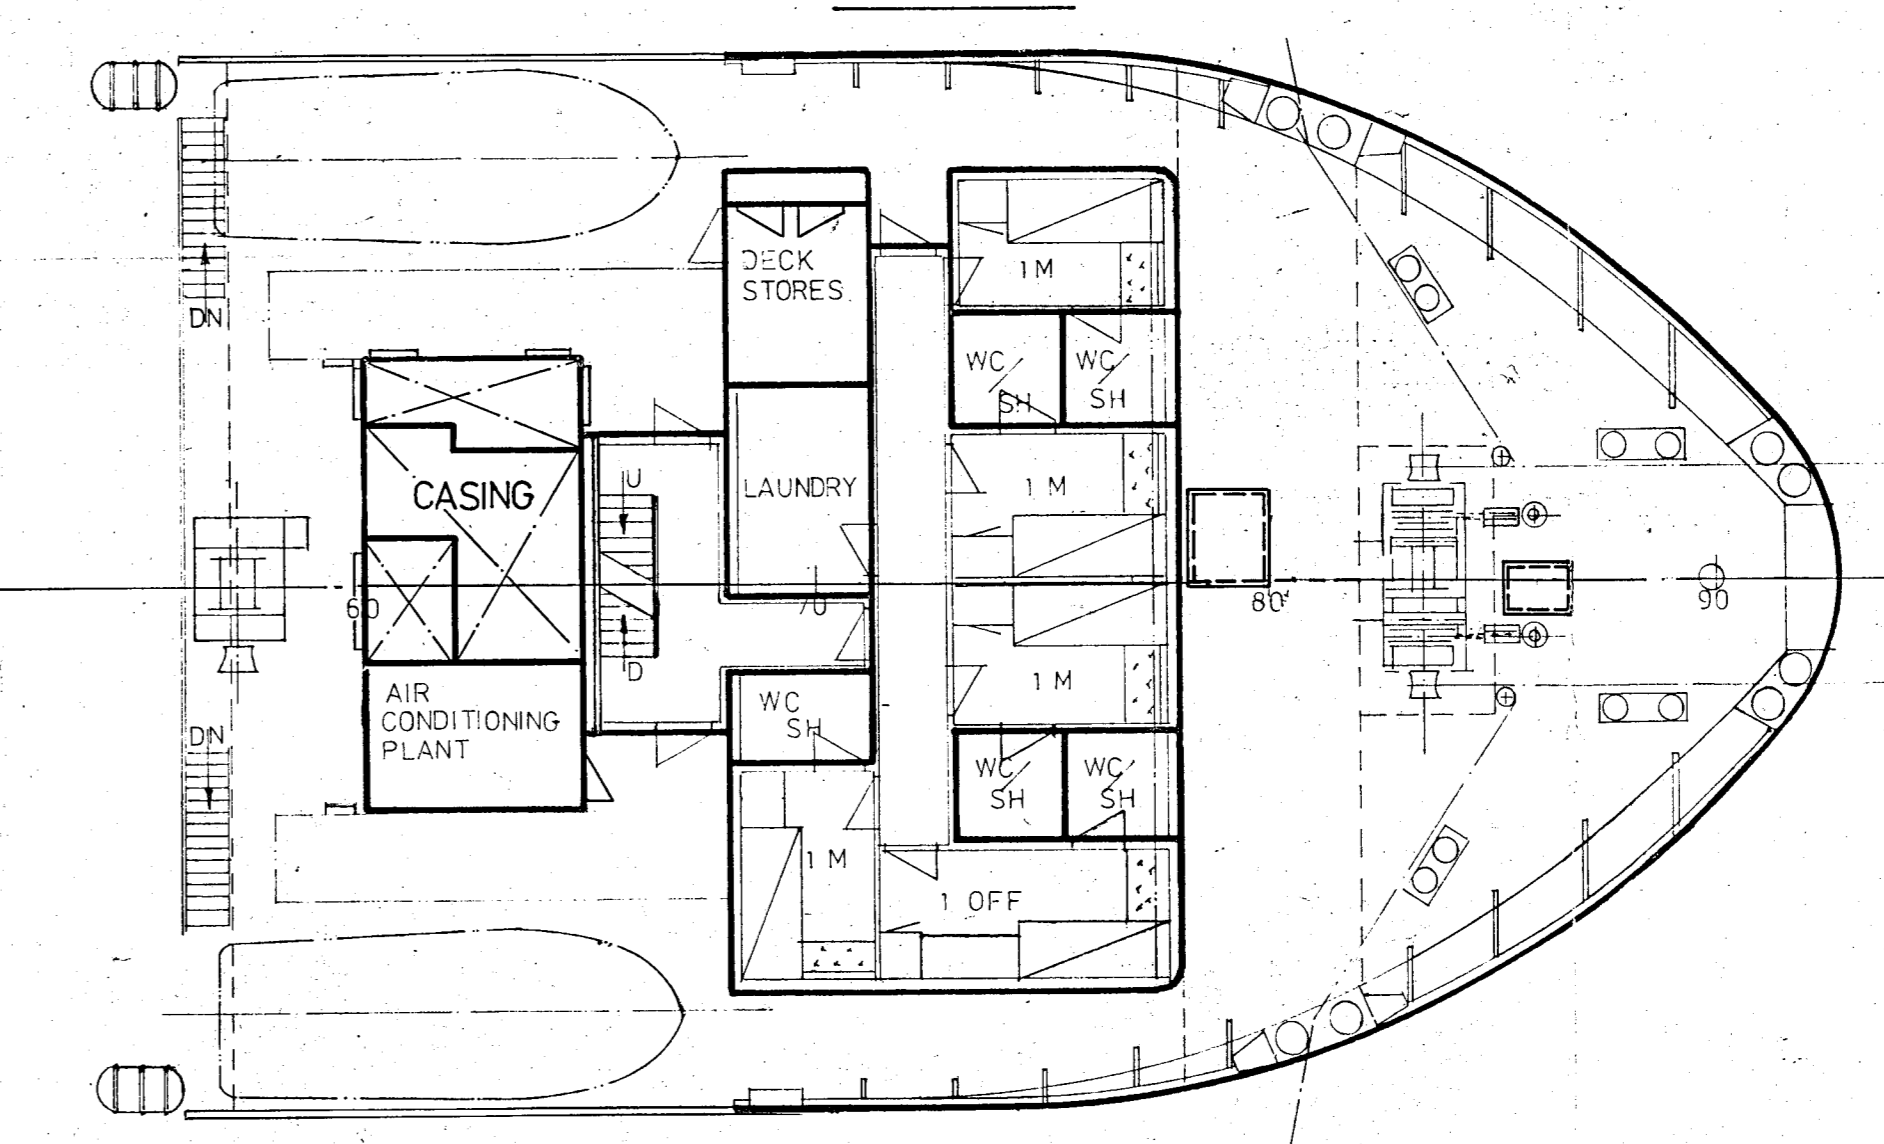

01-DECK

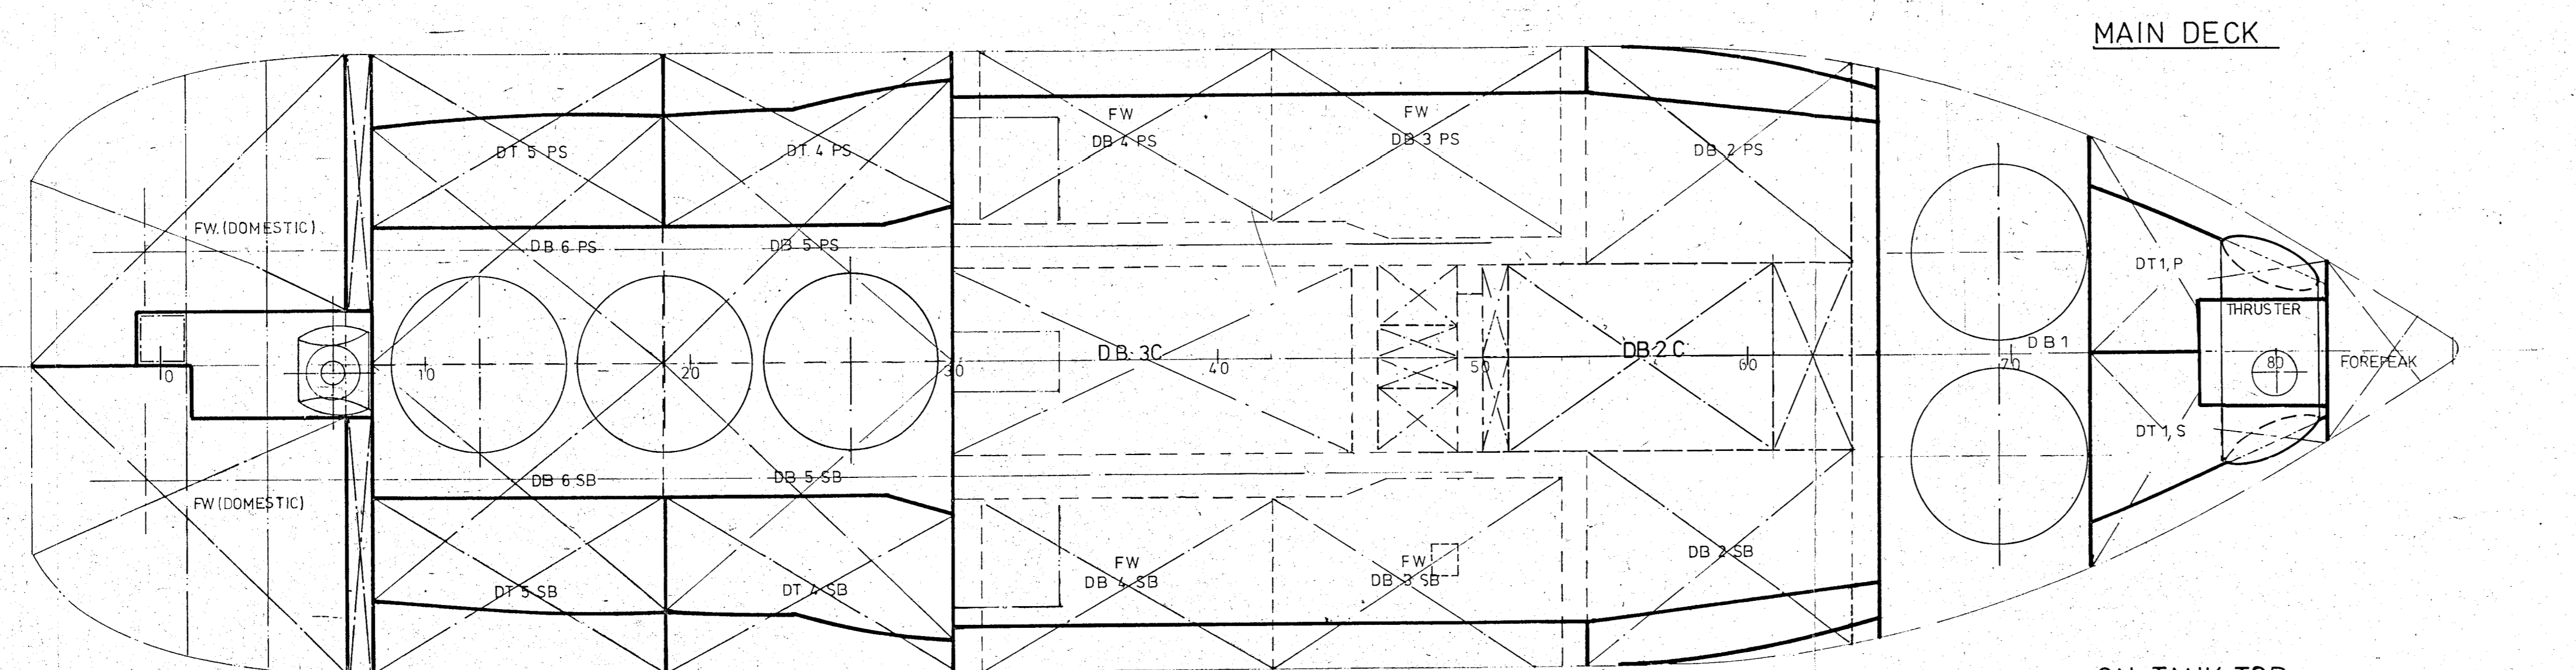

ON TANK TOP

PRINCIPAL PARTICULARS

LENGTH O.A.	59,00 m
LENGTH P.P.	52,00 m
BREADTH	14,00 m
DEPTH main deck	4,50/5,20 m
DEPTH shelter deck	7,00 m
DRAUGHT	5,01m/abt. 6,05 m
CORR. DEADWEIGHT	ABT. 1400 tonnes

SK 60/17

Uz. No.	Blk.	Datum	Benennung	Sach-Nr.	Werkstoff	Bemerkung
Entworfen			CASSENS-WERFT			
Gezeichnet		18.11.1984	EMDEN			
Geprüft						
Maßstab:	1:100					
Datum			Bl. 18/17 18/11 18/12 18/13 18/100			

Y.NO. 0162 CASSENS GMBH		Date:	12/2
SUPPLY VESSEL		Scale:	1:100
ABT. 1400 TDW		Contract:	W.E.B./
SKIPSKONSULENT AS		Revised by:	010988
POSTBOKS 3153, 5001 BERGEN, NORWAY		Project:	